



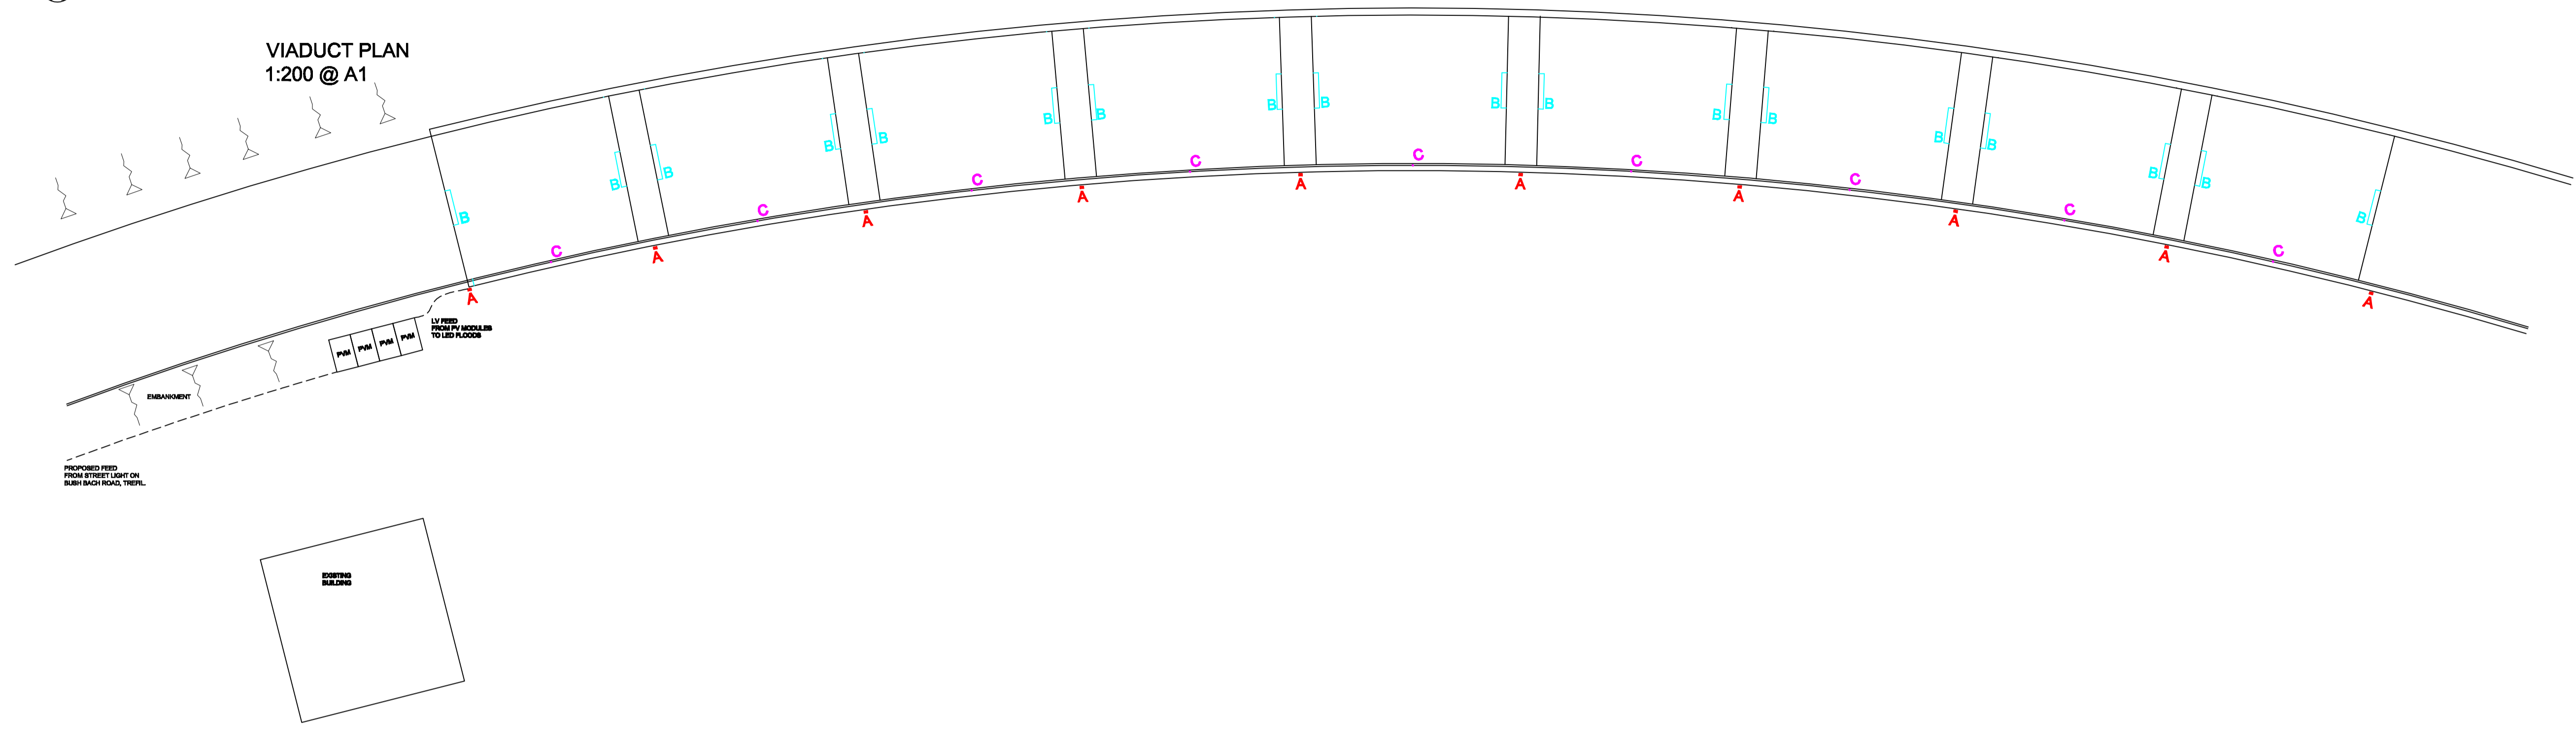


VIADUCT PLAN
1:200 @ A1

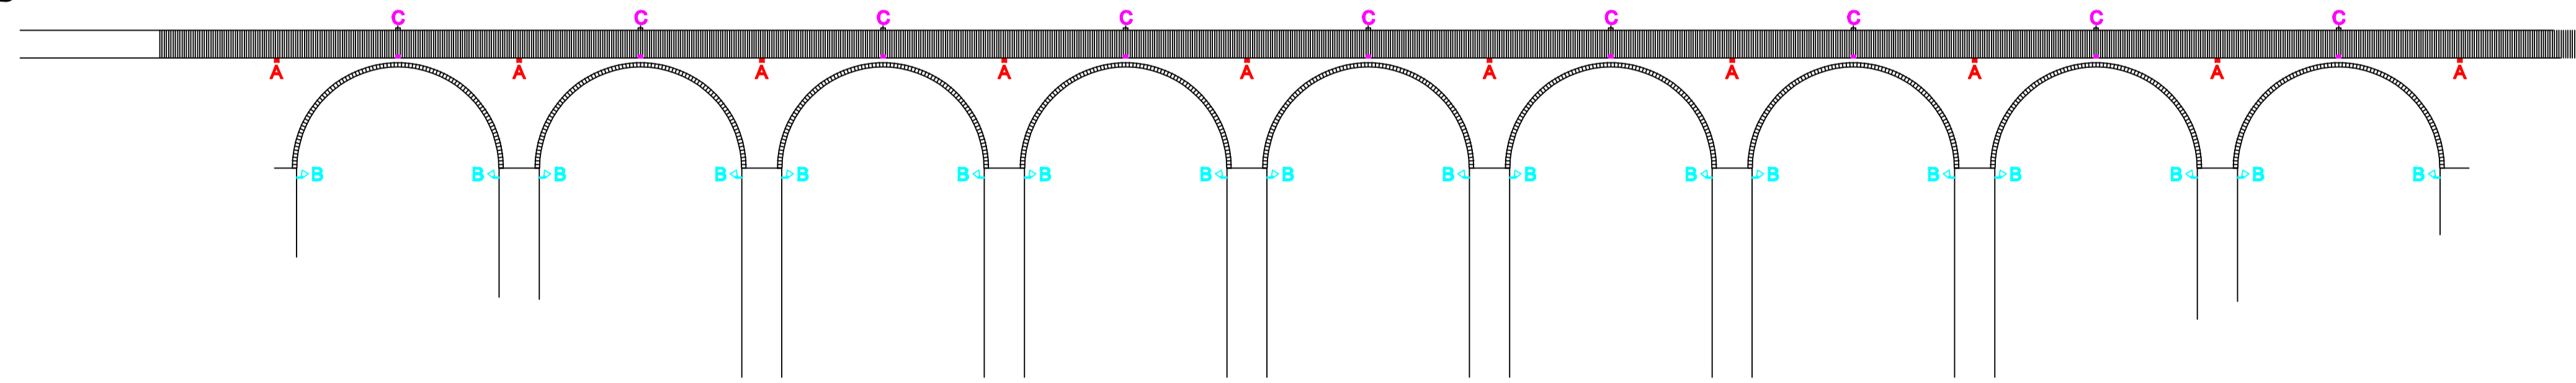


VIADUCT ELEVATION
1:200 @ A1




LUMINAIRE TYPE 'A'
LED FLOOD TO WASH LIGHT DOWN PIER
1:20 @ A1

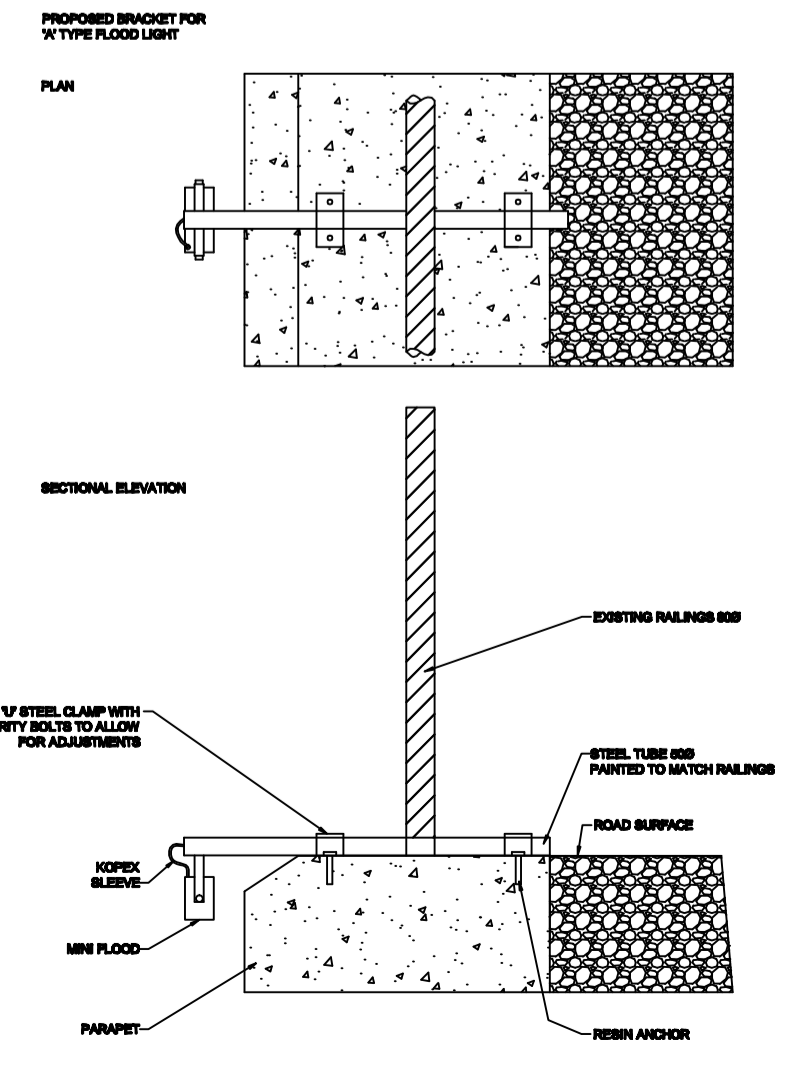


LUMINAIRE TYPE 'B'
LED BAR TO WASH
UNDERSIDE OF ARCH
1:20 @ A1

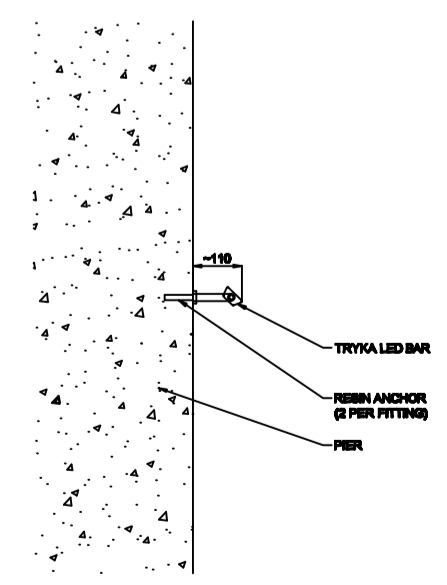

LUMINAIRE TYPE 'C'
SOLAR POWERED LED BLIMP UPLIGHT
1:20 @ A1

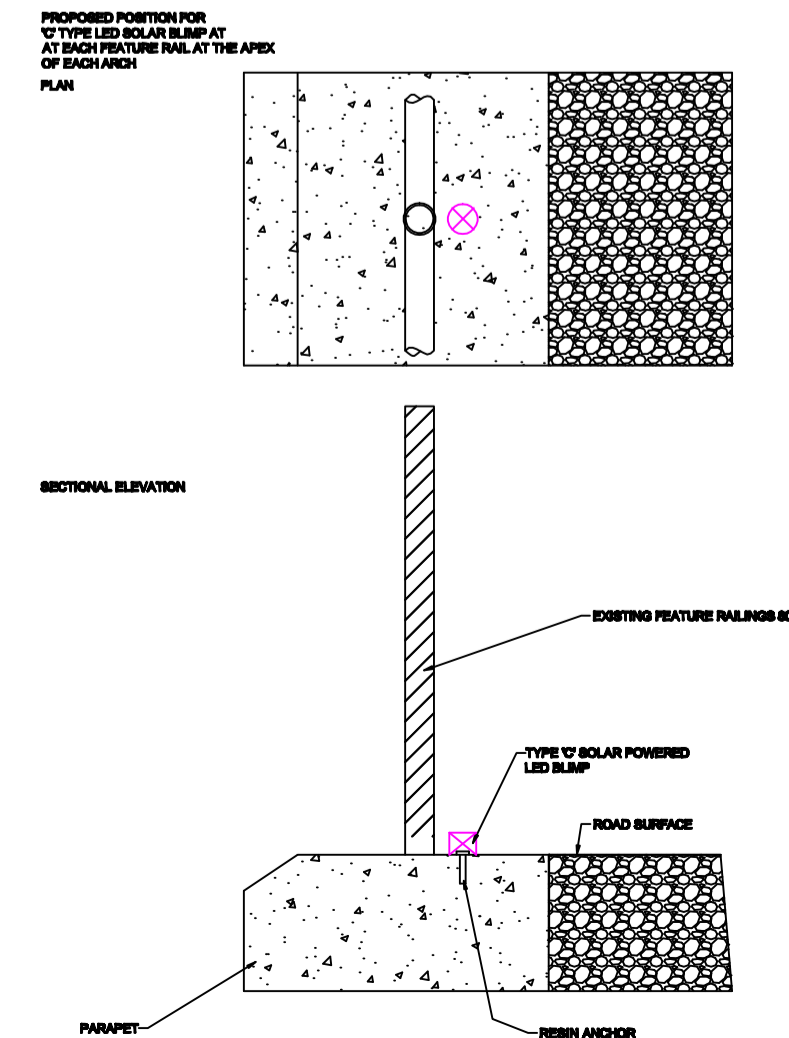

PHOTOVOLTAIC CELLS (4 off)
1:20 @ A1

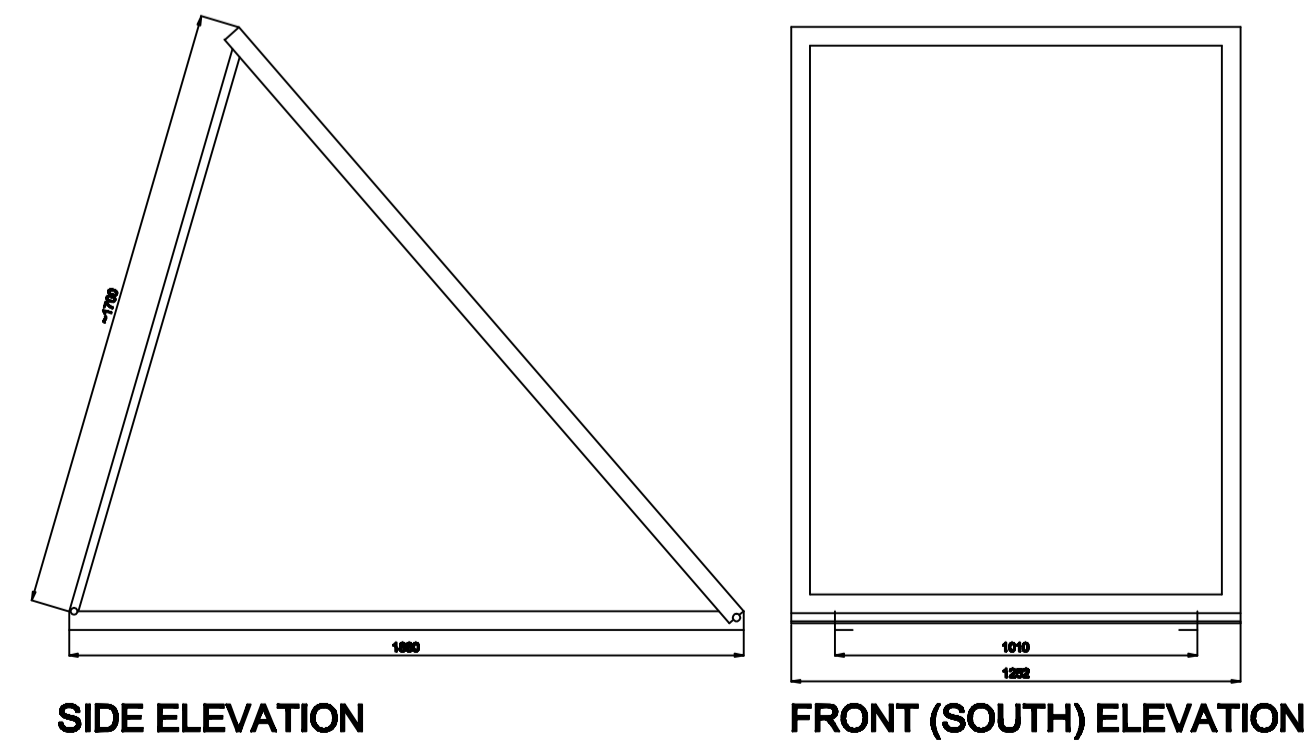

Rev	Drawn	Date	Description
CLIENT			
JOB TITLE			
Viaduct			
DRAWING TITLE			
Lighting arrangement			
DragonCAD			
St Maughans Close, Monmouth, NP25 5BU tel 07920 054485 email info@dragoncad.co.uk www.dragoncad.co.uk			
Scale	As shown		Date
			28.07.08
Drawing No			Revision
Drawn By	MAR		